


FINIAL OPTION:



6' 0"
ON CENTER

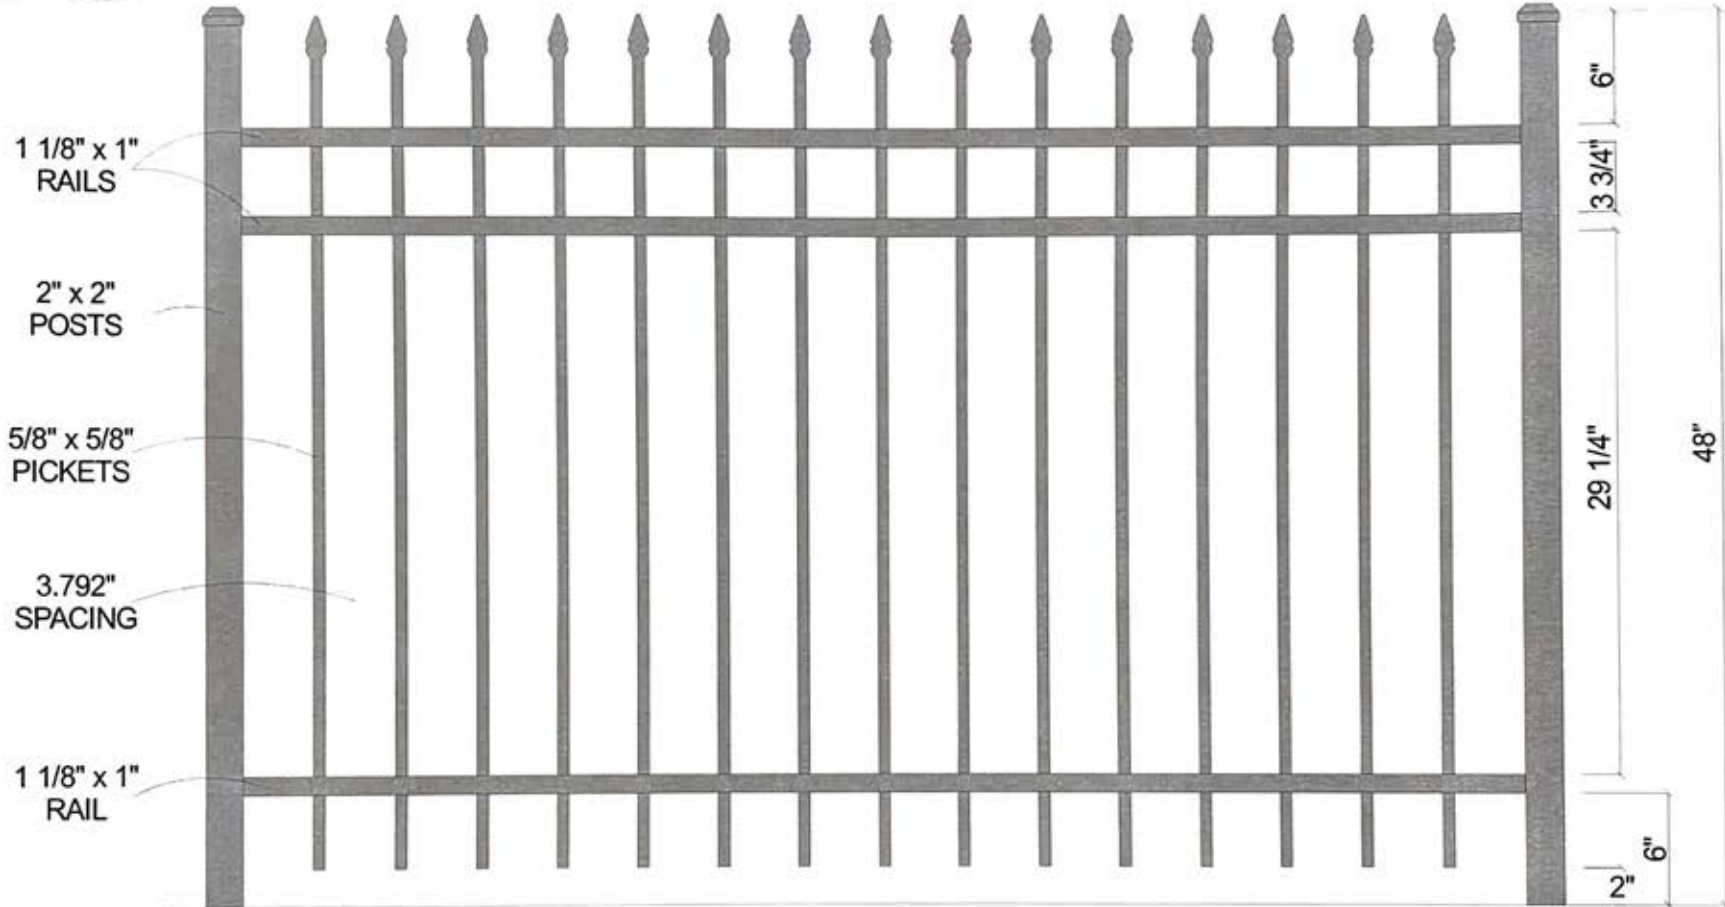

1 1/8" x 1"
RAILS

2" x 2"
POSTS

5/8" x 5/8"
PICKETS

3.792"
SPACING

1 1/8" x 1"
RAIL

6"

3 3/4"

29 1/4"

48"

2"

6"

Post Size

48" Tall	2" x 2" x 6 1/2'
----------	------------------



Courtyard® Aluminum Fence

Scale: 3/32" : 1"
Date: 8/08/06

Approved By:
F.S.B.

Drawn By: J.D.S.
Revised:

0131 (3-Rail w/Straight Pickets)

Drawing Number:
0131